

GOVERNMENT OF TELANGANA


Office of the Executive Engineer
P & R Department, Mancherial Division.

STRUCUTRAL SOUNDNESS CERTIFICATE








Date: 13-05-2016.

This is to certify that the Sri Ushodaya High School bearing H.No.1-419/1, located in Survey No.291 at A.C.C., Quarry Road, Mancherial Mandal, Dist. Adilabad, Telangana State.

The above building is in good condition, structurally sound and safe for running the school. The building consists of Ground + 3 floors of R.C.C., Framed Structure and plan approved by Mancherial Municipality is structurally sound and safe to run the school for a period of ten years 2016-17 to 2026-27. This certificate issued on recommendation of Assistant Engineer (P&R) Mancherial.

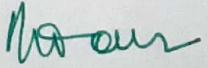
Executive Engineer,
P & R Department,
Mancherial Division,
Dist. Adilabad
Executive Engineer
PRI Division mancherial

PLAN SHOWING THE EXISTING GROUND FLOOR, FIRST FLOOR, SECOND FLOOR AND THIRD FLOOR RCC BUILDING BEARING NO 1-419/1, IN SY NO 291 SITUATED AT ACC QUARRY ROAD, MANCHERIAL MUNICIPALITY, ADILABAD: DIST, TELANGANA, 504209. BELONGS TO SRI USHODAYA HIGH SCHOOL MANAGED BY SRI USHODAYA EDUCATIONAL SOCIETY REGD NO 68/2003.

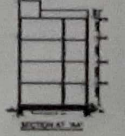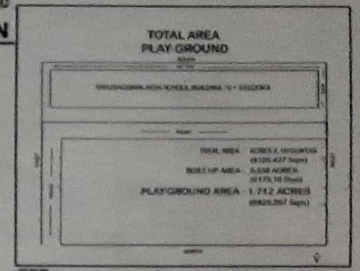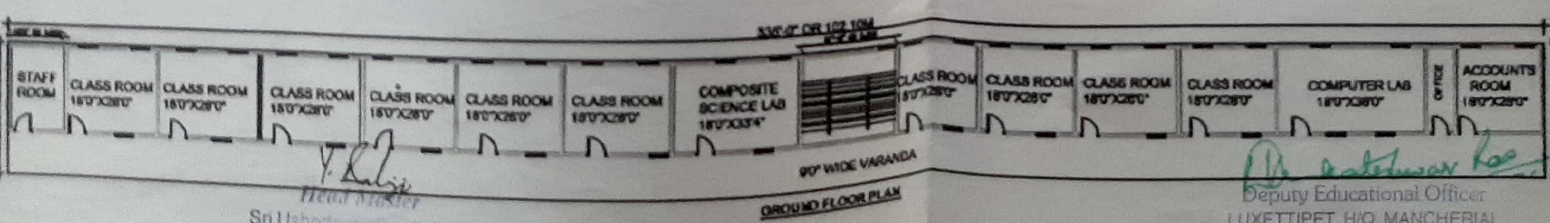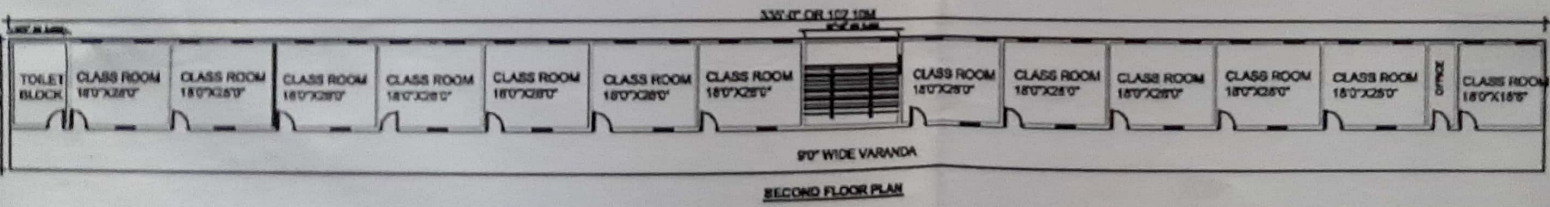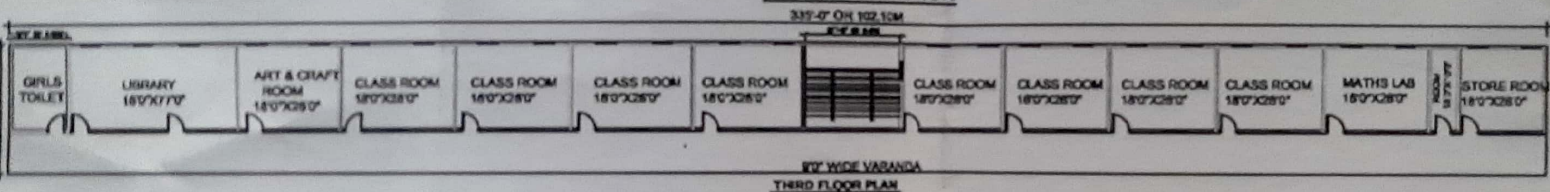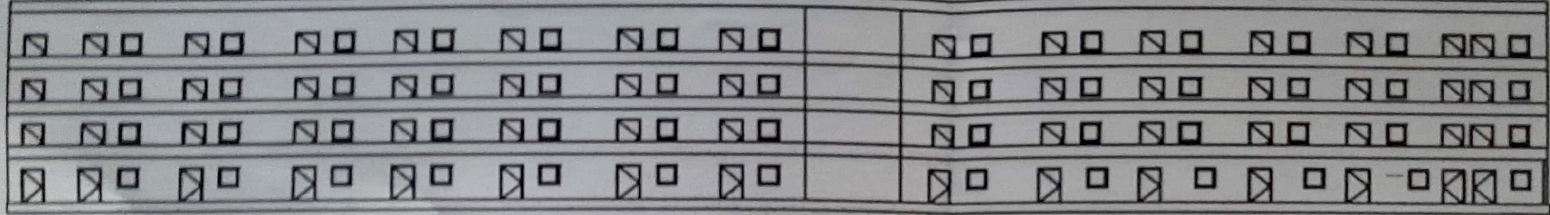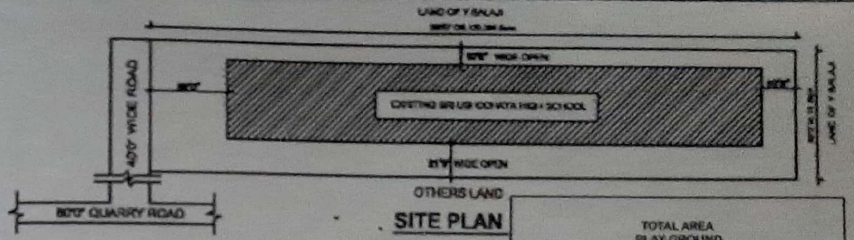

SPECIFICATIONS	
TYPE OF STRUCTURE	R.C.C. FRAMED STRUCTURE
FOUNDATION	U.C.R.S IN C.M.
BASEMENT	C.R.S IN C.M.
SUPER STRUCTURE	BROCK IN C.M.
ROOFING	R.C.C. SLAB
FLOORING	POLISHED STONE
DOORS & WINDOWS	TEAK WOOD
PUNTH BEAMS COLLARS	RCC 124
INTRELS ROOF AND BLAS	

GROUND FLOOR PUNTH AREA = 886.23 Sqm
 FIRST FLOOR PUNTH AREA = 886.23 Sqm
 SECOND FLOOR PUNTH AREA = 886.23 Sqm
 THIRD FLOOR PUNTH AREA = 886.23 Sqm
 TOTAL PUNTH AREA = 3544.92 Sqm
 SITE AREA = 2179.18 Sqm

SCALE: 1:200
 ALL DIMENSIONS IN METERS ONLY

B.P. NO. 60/2003/WRO
 C.No: 4-87/2003/WRO/W
 REP. NO: ROC NO G/1/263/2003/28.7.2003
 OF M.C. MANCHERIAL MUNICIPALITY

APPROVED

 Deputy Educational Officer
 LUXETTIPET, H/Q. MANCHERIAL

Y. Lalit
 Head Master
 Sri Ushodaya High School
 MANCHERIAL - 504 209.

P. Subbarao
 Deputy Educational Officer
 LUXETTIPET, H/Q. MANCHERIAL